


NEW YORK STATE
DEPARTMENT OF TRANSPORTATION
MATERIALS BUREAU
JOB MIX FORMULA

Plant Willetts Point Asphalt Region 11
Plant Location Flushing, NY
Submitted Willetts Point Asphalt
LARRY SANTANA
Date 05/10/09

MYS DOT TYPE 6FH/DRA TOP COURSE (HIGH FRICTION)

Willetts P/Asp/Ty66FH/DRA Top/Gen 10/1NYCDDC/011109

Expires: September 01, 2011

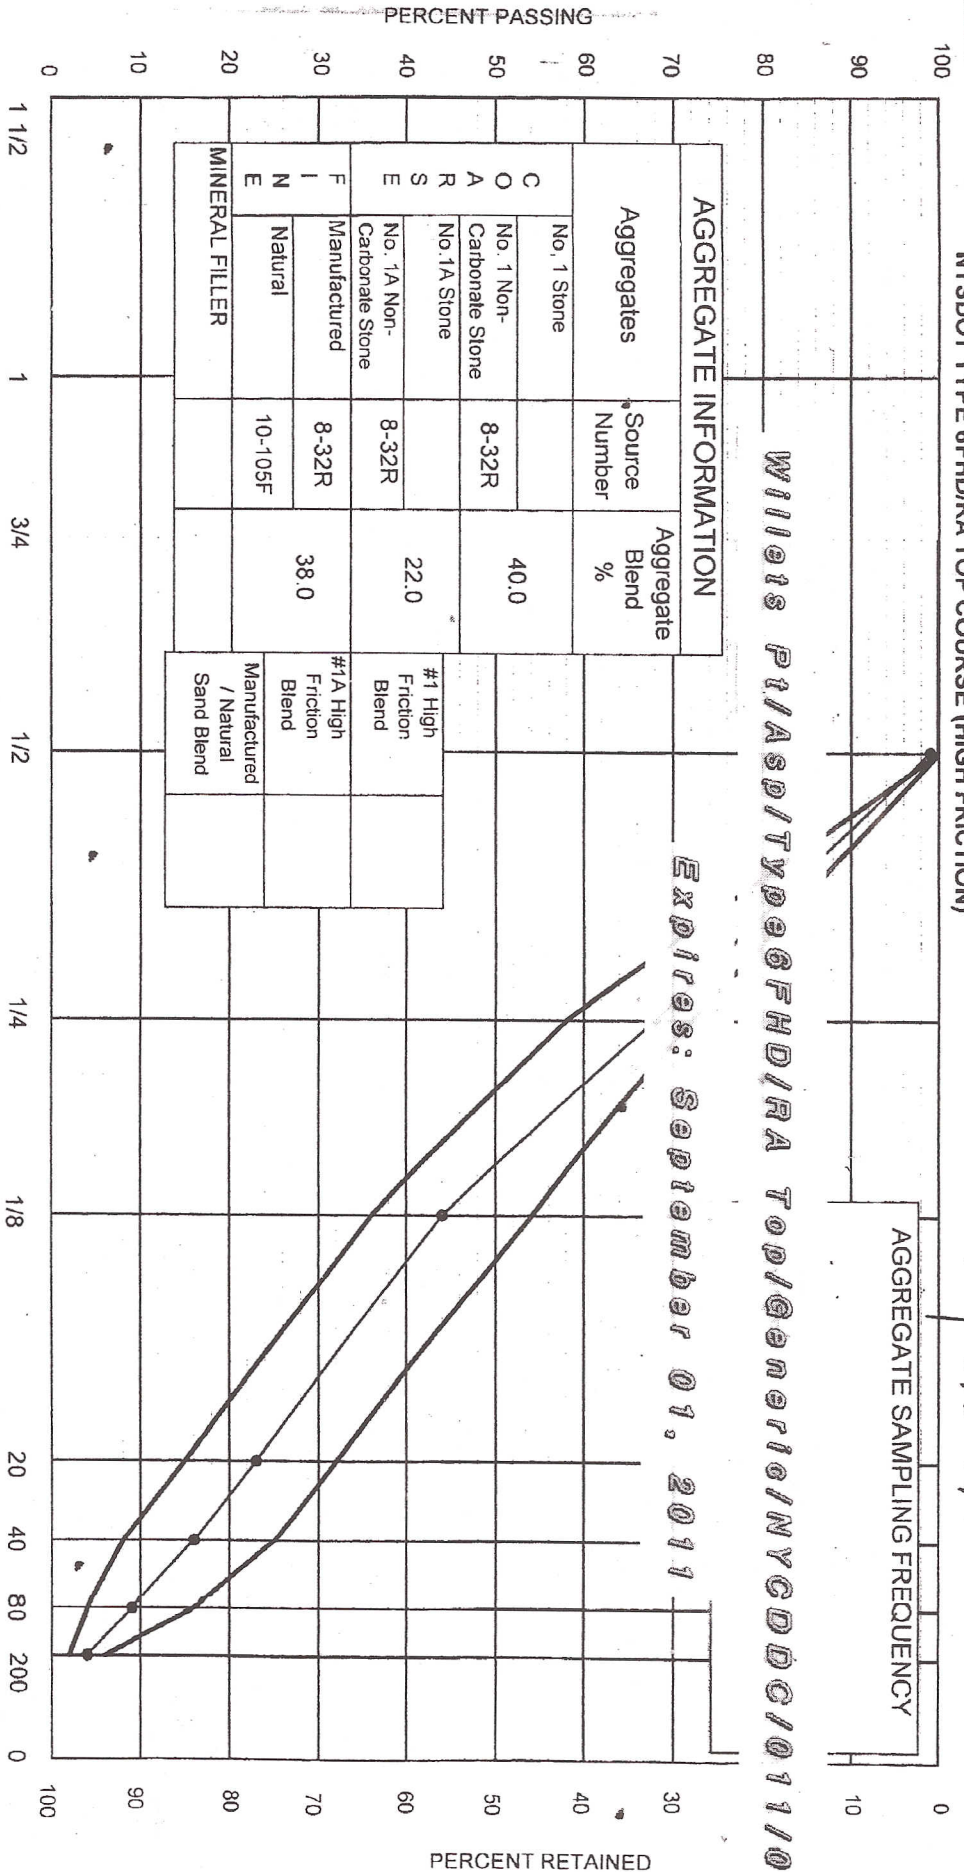

U.S. STD. - SIZES RAISED TO 0.45 POWER

Sieve Size	AGGREGATE INFORMATION		SIEVE SIZES										Asphalt Content (Percent)	Asphalt Grade	
	Aggregates	Source Number	Aggregate Blend %	1 1/2"	1"	3/4"	1/2"	3/8"	No. 20	No. 40	No. 80	No. 200			
1 1/2"	No. 1 Stone														
1"	No. 1 Non-Carbonate Stone	8-32R	40.0												
3/4"	No. 1A Stone	8-32R	22.0												
1/2"	No. 1A Non-Carbonate Stone	8-32R	38.0												
3/8"	Manufactured	10-105F													
1/2"	Natural														
3/8"	MINERAL FILLER														
1 1/2"	1. General Limits														
1"	2. JMF Range														
3/4"	3. Target Value														

Reviewed by Y. Balanagour Approved by J. DeVito, Director OACS

Recommended for Approval by: K. Putnam 9/1/09

[Signature]